

**WASHINGTON
RECYCLING TRANSFER
1405 Colegate Dr. Marietta, OH 45750**

OWNED & OPERATED BY:

SouthEastern Ohio Joint Solid Waste Management District

46049 Marietta Rd., Suite 6

Caldwell, OH 43724



1405 COLEGATE DRIVE – EXISTING AREA



103 ft

© 2014 Google


Google earth


Imagery Date: 10/8/2013 39°26'36.03" N 81°27'18.74" W elev. 643 ft eye alt. 1047 ft

1405 COLEGATE DRIVE - CLEARED



1405 COLEGATE DRIVE – OVERHEAD LAYOUT

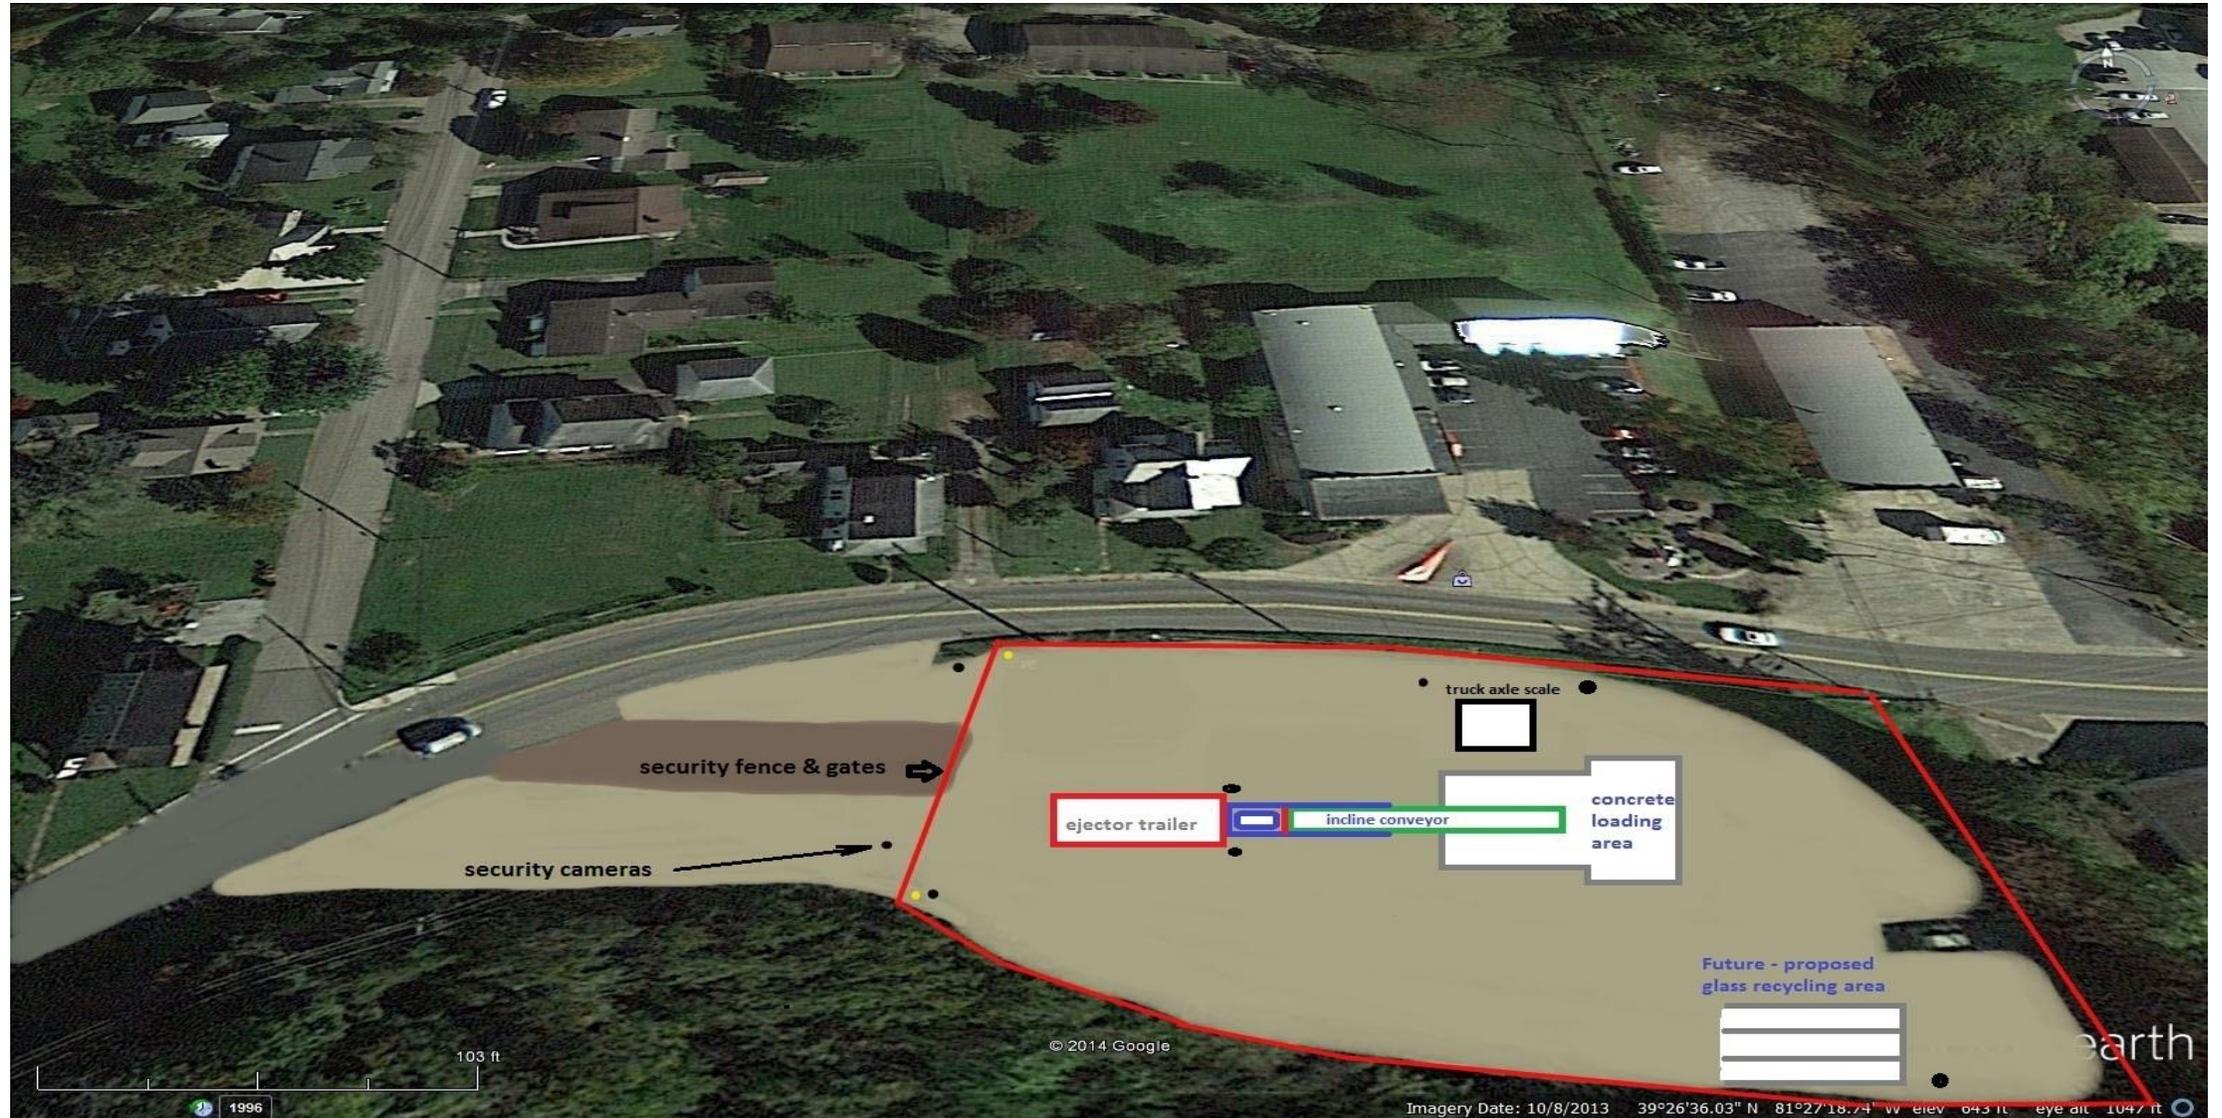

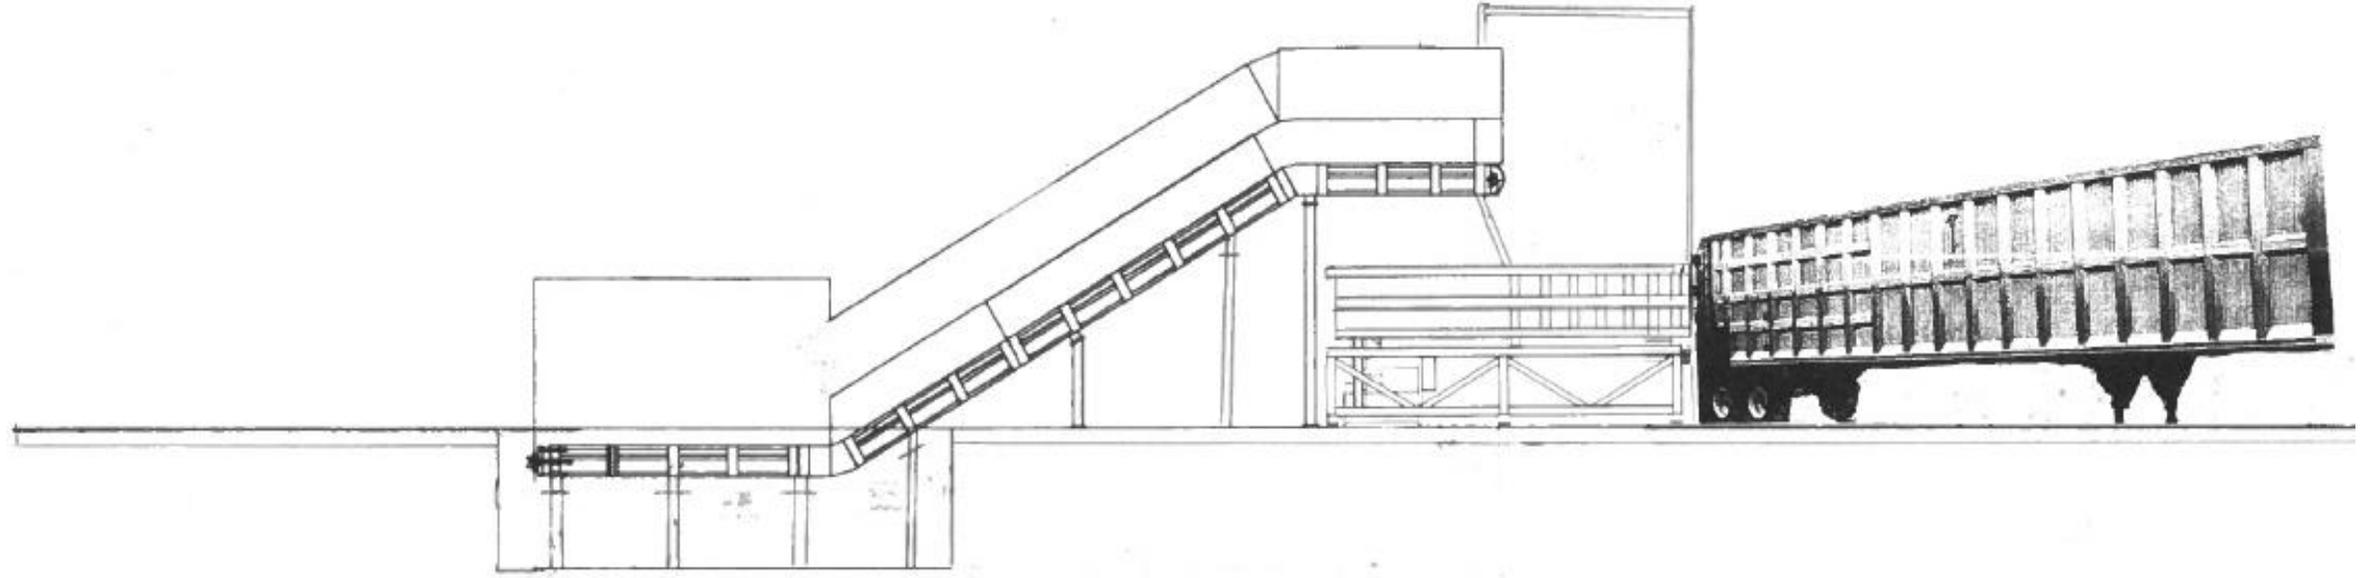


9 CUBIC YARD SEABRIGHT TRANSFER STATION COMPACTOR

NOTES:

1. COMPACTOR MODEL: 12080T-2-7 (146" STROKE CYLINDERS)
2. OPTIONAL POWER WEDGE ON RAM FACE
3. 300 GALLON POWER UNIT TANK WITH 60 HORSE POWER MOTOR AND OIL COOLER
4. OIL HEATER / 115 VOLT SINGLE PHASE, LINE HOOKUP BY OTHERS
5. CONTROL STATION ON 25' LEAD
6. ADVANCED FULL LOAD LIGHT
7. LEFT HAND BOOST STATION
8. HOT OIL / LOW OIL AUTOMATIC SHUT OFF
9. SONIC THRU BEAM TO PREVENT OVERLOADING THE HOPPER
10. HYDRAULIC SCISSOR TRAILER LOCK
11. REAR LOADING HOPPER
12. REAR LOADING STEEL CONVEYOR BY OTHERS
13. ELEVATION STAND
14. FREIGHT AND INSTALLATION BY OTHERS


REV.	DESCRIPTION	DATE
------	-------------	------

PRELIMINARY DRAWING
NOT FOR CONSTRUCTION

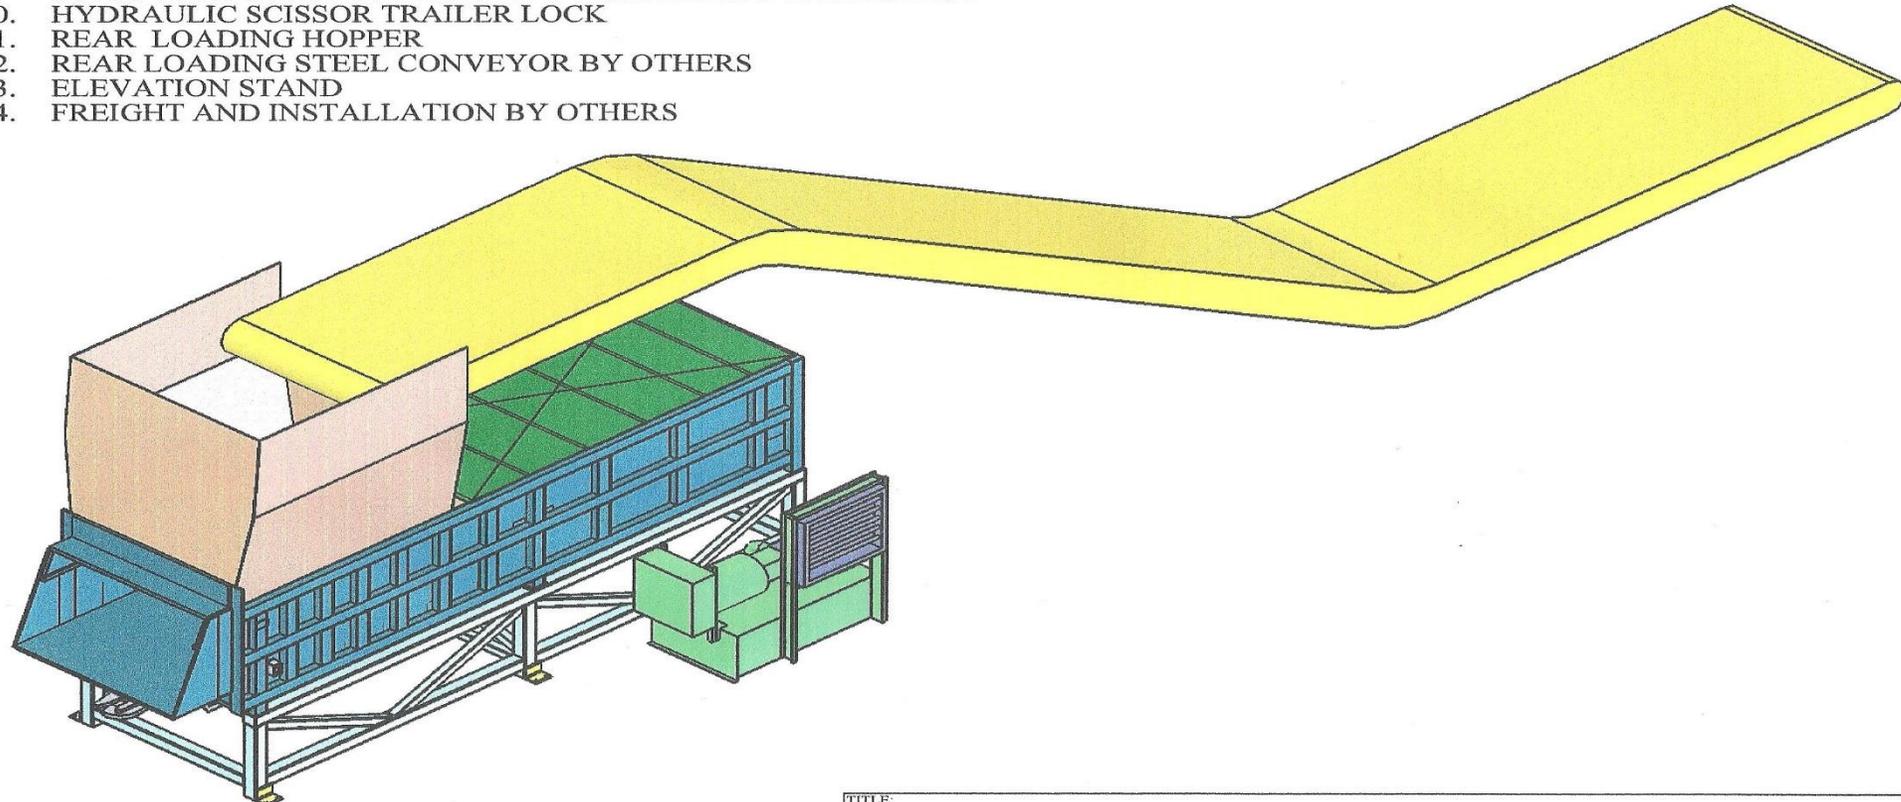

PRINTED DATE AND TIME: 3/31/2015 4:44 PM	DATE: 3/31/2015	REVISION:	DRAWN BY: PF	SHEET 1 OF 6	TITLE: DIMENSIONAL SALES LAYOUT
<p><small>DRAWING LEGEND - CONFIDENTIAL</small> This drawing is the sole property of Seabright Products Inc. and embodies confidential proprietary information. All rights in this document and in the information contained herein are reserved by Seabright Products Inc. The document is provided for a specific purpose, and the document and the contents thereof may not be reproduced, used or disclosed to others for any other purpose without the express written consent of Seabright Products Inc. and the drawing must be returned to Seabright Products Inc. when the specific purpose is completed.</p>					<p>SEABRIGHT PRODUCTS INC. 127 N. WATER ST. HOPKINS, MI 49328 PH 269-793-7183 / www.seabrightproducts.com</p>
<p><small>TOLERANCE (UNLESS SPECIFIED):</small> FRACTIONS 1/16" XXXX 0.025" ANGLES 30°/30°</p>					<p>CUSTOMER NAME: SOUTHEASTERN OHIO JOINT SWMD / MARIETTA OHIO</p> <p>WEIGHT (LBS): SCALE: 1:68 SHEET SIZE: A DWG #: 10996</p>

PRELIMINARY DRAWING
NOT FOR CONSTRUCTION

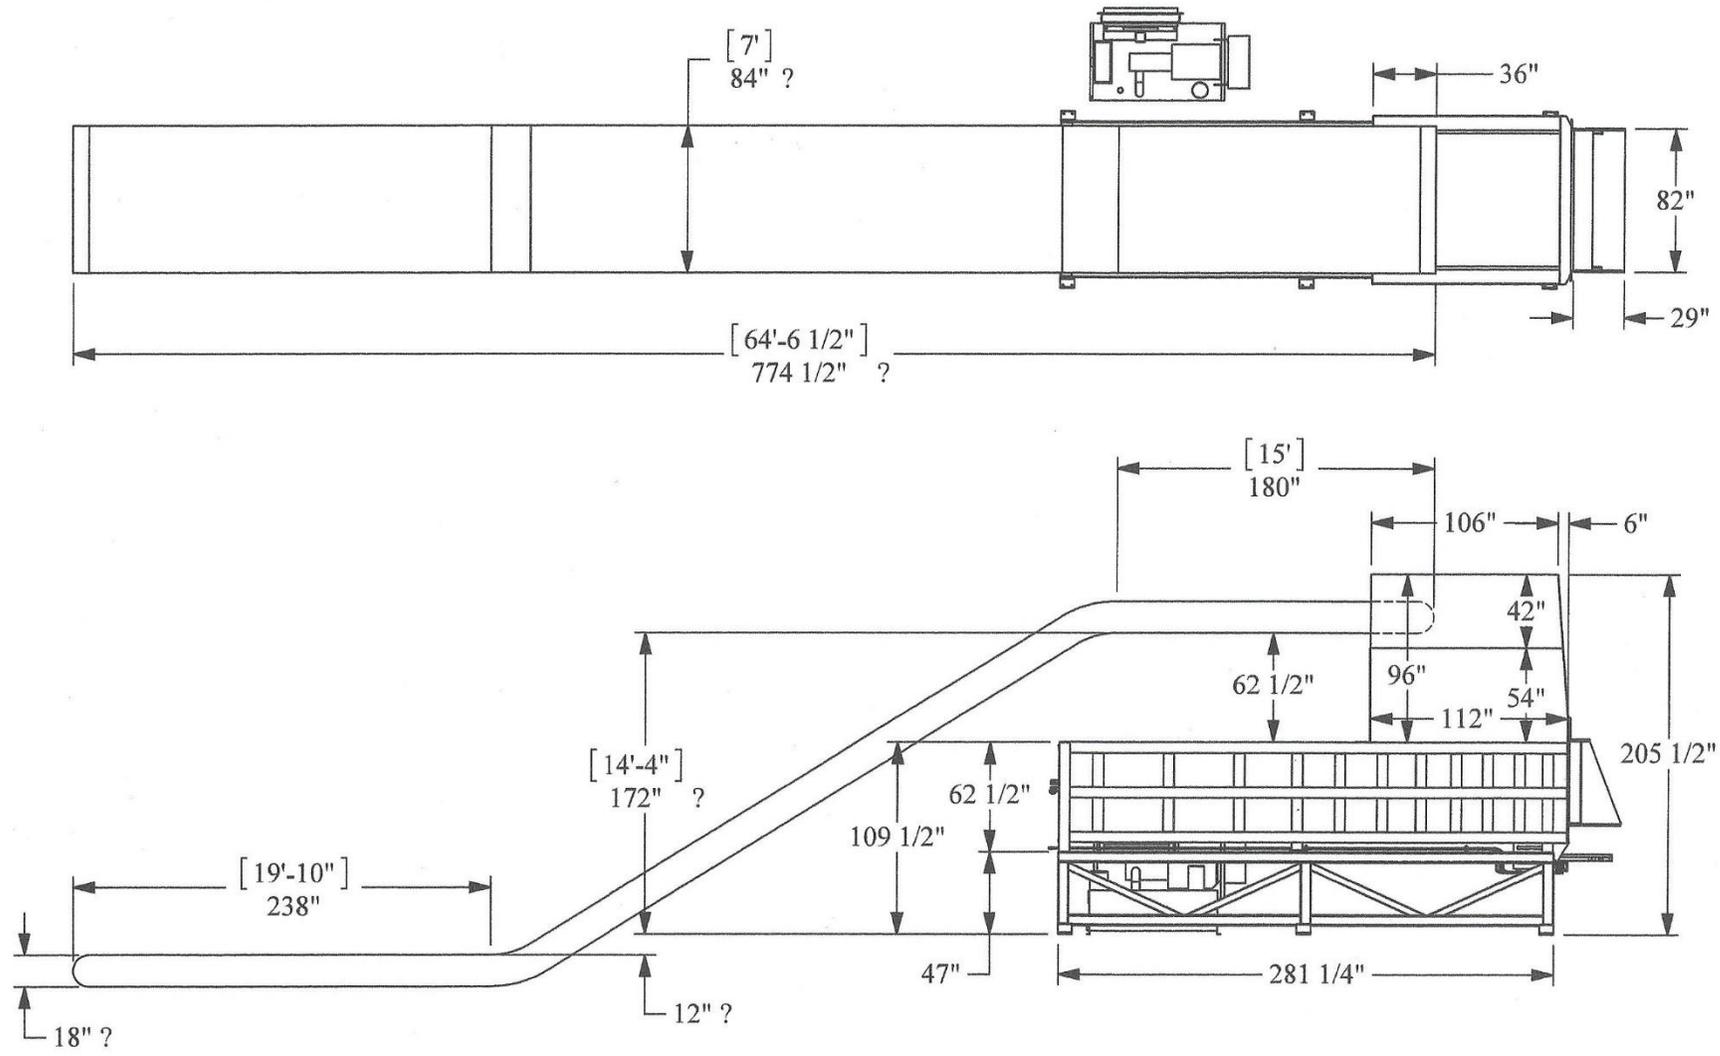

PRINTED DATE AND TIME: 3/31/2015 4:44 PM	DATE: 3/31/2015	REVISION:	DRAWN BY: PF	SHEET 4 OF 6	TITLE: DIMENSIONAL SALES LAYOUT
DRAWING LEGEND - CONFIDENTIAL					SEBRIGHT PRODUCTS INC. 127 N. WATER ST. HOPKINS, MI 49328 PH 269-793-7183 / www.sebrightproducts.com
This drawing is the sole property of Sebright Products Inc., and embodies confidential proprietary information. All rights in this document and the information contained herein are reserved by Sebright Products Inc. The document is provided for a specific purpose, and the document and the contents thereof may not be reproduced, used or disclosed to others for any other purpose without the express written consent of Sebright Products Inc. and the drawing must be returned to Sebright Products Inc. when the specific purpose is completed.					
TOLERANCE (UNLESS SPECIFIED): FRACTIONS ± 1/16" XXXX ± .0625" ANGLES ± 0°30'		CUSTOMER NAME: SOUTHEASTERN OHIO JOINT SWMD / MARIETTA OHIO		WEIGHT (LBS):	SCALE: 1:96
				MATERIAL:	SHEET SIZE: A SER. NO.: 10996

90 CUBIC YARD CAPACITY SPEC TEC EJECTOR-TYPE TRANSFER TRAILERS



CATERPILLAR 906 H-2 LOADER W/
PALLET FORKS, INDUSTRIAL GRAPPLE BUCKET, HYDRAULIC ANGLE SNOW BLADE



30' PLATFORM TRUCK SCALES w/ RFID ACCESS



2015 GRANTS

Project Equipment/Improvements	<u>Estimated Cost</u>	<u>Actual Cost</u>	<u>Grant Funds</u>	<u>Match Funds</u>
GLASS RECYCLING GRANT				
Caterpillar Loader & Attachments	\$74,400.00	\$69,101.00	\$62,000.00	\$12,400.00
87' x 72" Steelbelt Hustler Conveyor	\$69,000.00	\$50,645.00	\$69,000.00	\$0.00
Site Improvements	\$20,000.00		\$10,000.00	\$10,000.00
Surveillance Equipment	\$6,000.00		\$0.00	\$6,000.00
Building Demolition	\$25,000.00		\$0.00	\$25,000.00
Spec-Tec Transfer Trailer	\$64,150.00		\$62,500.00	\$1,650.00
Site Security Improvements	\$5,000.00		\$0.00	\$5,000.00
Truck Scales	\$16,150.00		\$0.00	\$16,150.00
	\$279,700.00		\$203,500.00	\$76,200.00
Project Equipment/Improvements				
MATERIAL RECOVERY FACILITY GRANT				
Seabright 9 CY Compactor	\$98,513.00		\$65,674.00	\$32,839.00
Ejector Transfer Trailer	\$81,000.00		\$54,000.00	\$27,000.00
Site Improvements -Smith/Vertex	\$41,000.00		\$27,333.00	\$13,667.00
Metal	\$2,484.00		\$1,656.00	\$828.00
Equipment Add-ons /Controls	\$7,200.00		\$1,337.00	\$5,863.00
	\$230,197.00		\$150,000.00	\$80,197.00
Gross Total	\$509,897.00		\$353,500.00	\$156,397.00

RECYCLABLE MATERIALS ACCEPTED



ALUMINUM & STEEL FOOD AND BEVERAGE CONTAINERS:

Any can that is designed for the containment of food and beverages, regardless the size including pet food cans. Please empty the cans.



CARDBOARD PRODUCTS

Corrugated cardboard & clean pasteboard boxes.



GLASS FOOD & BEVERAGE CONTAINERS:

Clear, Green, Blue, and Brown food and beverage containers only. This includes beer and wine bottles, soft drink bottles, glass food bottles and jars, baby food, and canning (Mason™) jars.



PAPER PRODUCTS

Newspaper including inserts, junk mail, office paper, shredded office paper, computer paper, brown paper bags, phonebooks, catalogs, & magazines.



PASTIC BOTTLES:
#1 & #2 Plastic ONLY:

"narrow mouth bottles with the mouth smaller than the base", "nothing smaller than 2"x2"x2" or larger than 2 gallons,"

Food and beverage containers with the mouth narrower than the base - examples include milk bottles, soft drink bottles, plastic beer bottles, laundry detergent, fabric softener, soap, shampoo, coffee containers.

This is NOT a trash or waste disposal service.

***Using this trailer as a waste disposal site can result
in a citation for open dumping and theft of service***

Recycle the CORRECT materials or please stop using our facilities to recycle.

REMOVE ALL RECYCLABLES FROM BAGS

(DO NOT LEAVE THE PLASTIC BAGS, TAKE THEM HOME AND REUSE OR DISPOSE OF THE PROPERLY)

PLACE EVERYTHING IN THE TRAILER COMPARTMENTS

**DO NOT PLACE MATERIALS ON THE GROUND OUTSIDE
THE TRAILER**

**WE CANNOT RECYCLE THE FOLLOWING LIST OF ITEMS AND DO NOT WANT
THEM DROPPED OFF AT ANY OF OUR LOCATIONS:**

Egg cartons, juice & frozen food boxes, pizza boxes, plastic trash & grocery bags, tissue, napkins, paper towels, food trays, oil & antifreeze containers, yogurt cups, buckets & pails, window glass, automotive glass, ceramics materials, drinking glasses, cups, mugs, dishware, pots, pans, silverware & other eating utensils, light bulbs, clothing, wood, wooden pallets, toys, pools, pool liners, aerosol cans, steel & plastic drums, styrofoam, shrink wrap, cellophane, clamshell type food containers, or any other plastic other than listed, scrap metal, furniture, bedding, carpet, sharps/syringes & other medical waste, food waste, dead animals, yard waste, automotive fluid or any other hazardous materials, computers, televisions, computer monitors, computer printers, copiers, scanners, cell phones, telephones, mattresses, electronics, appliances, scrap tires, construction & demolition waste, paint, gas tanks; air, propane, & gas cylinders fire extinguisher, burn barrels, & vinyl siding

FOR THE TRAILER SCHEDULE CALL (740) 732-5493 OR CHECK OUR WEBSITE [HTTP://WWW.WASTEABATE.ORG](http://www.wasteabate.org)

**RESIDENTS CAN USE ANY SITE IN THE DISTRICT REGARDLESS OF WHICH COUNTY, TOWNSHIP,
OR VILLAGE THEY RESIDE IN.**

TYPICAL TRUCK RECEIVED



ANTICIPATED VOLUMES OF RECYCLABLES

- WASTE MANAGEMENT – (5) 25 CUBIC YARD COMPACTOR TRUCKS
- RUMPKE WASTE – (5) 25 CUBIC YARD COMPACTOR TRUCKS
- KIMBLE COMPANIES – (4) 32 CUBIC YARD COMPACTOR TRUCKS
- SOUTHEASTERN OHIO SWMD – (5) 20 CUBIC YARD LOOSE MATERIAL TRAILERS
- GROSS VOLUME PER WEEK AT PEAK = 478 CUBIC YARDS
- GROSS WEIGHT PER WEEK AT PEAK = 65 TONS

SYSTEM THROUGHPUT CAPABILITIES

SYSTEM MAXIMUM VOLUME = 640 CUBIC YARDS PER HOUR


SYSTEM MAXIMUM TONNAGE = 146 TONS PER HOUR

8 HOUR THROUGHPUT = 1,168 TONS

KEY CONSTRUCTION POINTS FOR SYSTEM

- GROWTH OF 1000% BUILT INTO SYSTEM.
- REDUCTION OF TRUCK CO2 EMISSIONS BY 196 TONS PER YEAR VERSUS HAULING TO TRANSFER STATION FACILITIES BETWEEN 65 AND 85 MILES AWAY.
- SYSTEM IS ANTICIPATED TO STABILIZE RECYCLING RATES UNDER THE CURRENT AND FUTURE MARKET CONDITIONS FOR RECYCLABLES.
- WASTE RATES EXPECTED TO STABILIZE DUE TO TRUCK ROUTING EFFICIENCY.
- THERE IS NO HOPE OF ANY MAJOR WASTE COMPANY CONSTRUCTING A MIXED RECYCLABLE PROCESSING FACILITY IN WASHINGTON OR WOOD (WV) COUNTIES.
\$12 – 16 MM INVESTMENT.
- GOVERNMENT CONSTRUCTED / GOVERNMENT OWNED / GOVERNMENT OPERATED FROM SWMD'S GENERAL REVENUE AND Ohio EPA-DMWM Grants.
- FACILITY IS EXEMPT FROM FEDERAL & STATE LICENSING REQUIREMENTS
- LESS THAN 2/3 OF THE FUNDING FOR CONSTRUCTION IS PROCURED FROM OHIO EPA GRANTS
- STRICT SWMD RULES WILL APPLY TO ALL PARTICIPATING WASTE COMPANIES
- UNMANNED OPERATION WITH RFID SCALES & RFID ENTRY/EXIT GATES
- CCTV SURVEILLANCE SYSTEM THAT IS VISIBLE FOR TABLETS/DESKTOPS/LAPTOPS/SMARTPHONES

Morgan-Washington Publicly Operated & Franchise Contract Recycling Locations

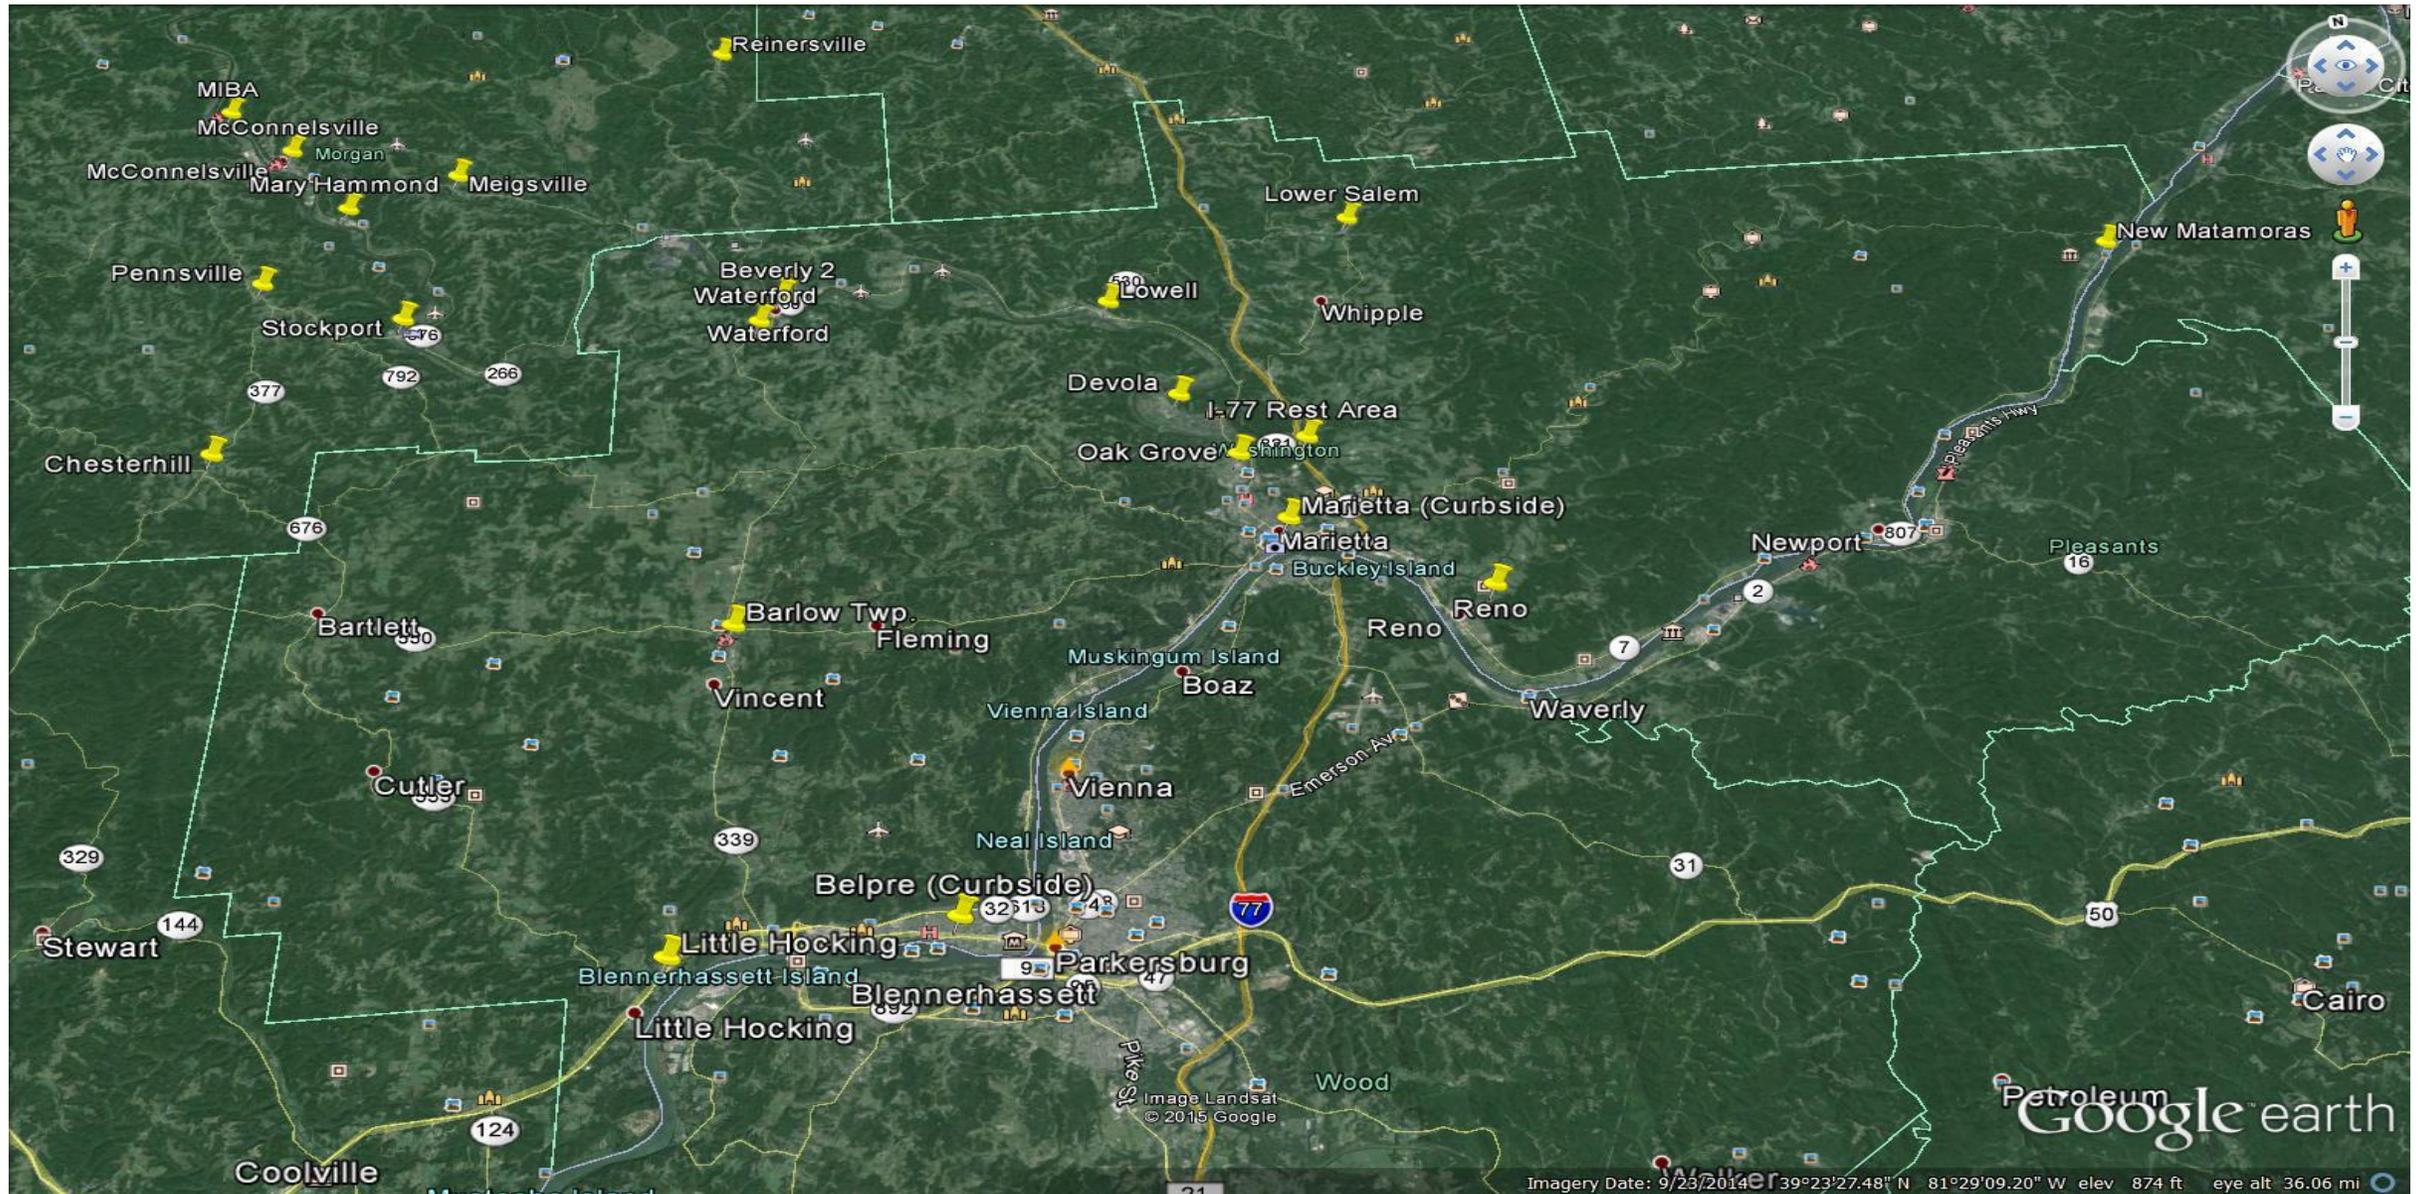

Noble County Recycling Transfer

46047 Marietta Road, Caldwell, OH 43724





























DANGER
STAY CLEAR
HANDS OFF

NOTICE
NOT FOR
PUBLIC USE
VIOLATORS WILL
BE PROSECUTED
NOTICE
AUTHORIZED
PERSONNEL
ONLY

Ohio EPA

CAUTION
THIS COMPACTOR
STARTS
AUTOMATICALLY

DANGER
STOP

SouthEastern
Joint Solid Waste
Management District
(800) 860-8100
www.wasteabate.org

CAUTION
KEEP
OUT

NOTICE
NOT FOR
PUBLIC USE
VIOLATORS WILL
BE PROSECUTED









CAMERA01

08/28/2015 10:15:58



CAMERA01



08/28/2015 11:09:43

CAMERA01



10/20/2015 14:24:01

Muskingum County Recycling Transfer


2215 Adamsville Road, Zanesville, OH 43701



NOTES:

1. COMPACTOR MODEL: 8272-2-6
2. 460 VOLT 3 PHASE ELECTRICAL
3. PAINT COLOR: MACHINE TOOL GREY
4. 140 GALLON POWER UNIT WITH 20 HORSE POWER MOTOR / 30 GPM PUMP
5. OIL HEATER / 115 VOLT SINGLE PHASE HOOKUP BY OTHERS
6. HOT OIL / LOW OIL INDICATOR LIGHT WITH AUTO SHUT OFF
7. 25' OF REMOTE CONTROL LEAD
8. RIGHT HAND SIDE LOADING HOPPER, #7 GAUGE SLOPING SHEETS WITH #11 GAUGE VERTICAL SHEETS
9. LEFT HAND BOOST STATION
10. REINFORCED BREAKER BAR AND 15" LONG SNOOT EXTENSION
11. ELEVATION STAND BY SEBRIGHT
12. PRESSURE SETTINGS: 1,400 PSI NEAR FULL, 1,800 PSI FULL, AND 2,000 PSI BOOST STATION

REV.	DESCRIPTION	DATE
A	REMOVED EXTRA POWER UNIT, ADDED SPACER UNDER POWER UNIT TO LEVEL IT OUT, CHANGED THE HOPPER OPENING TO 96" WIDE, ADDED APPROVAL STAMP, ADDED BINDER DETAILS TO TRAILER AND CHANGED TRAILER SILL HEIGHT, MADE COMPACTOR STAND 2" HIGHER, MOVED BINDER LOCATION HOOK STYLE TO MATCH TRAILER POCKET	10/10/2014 PF

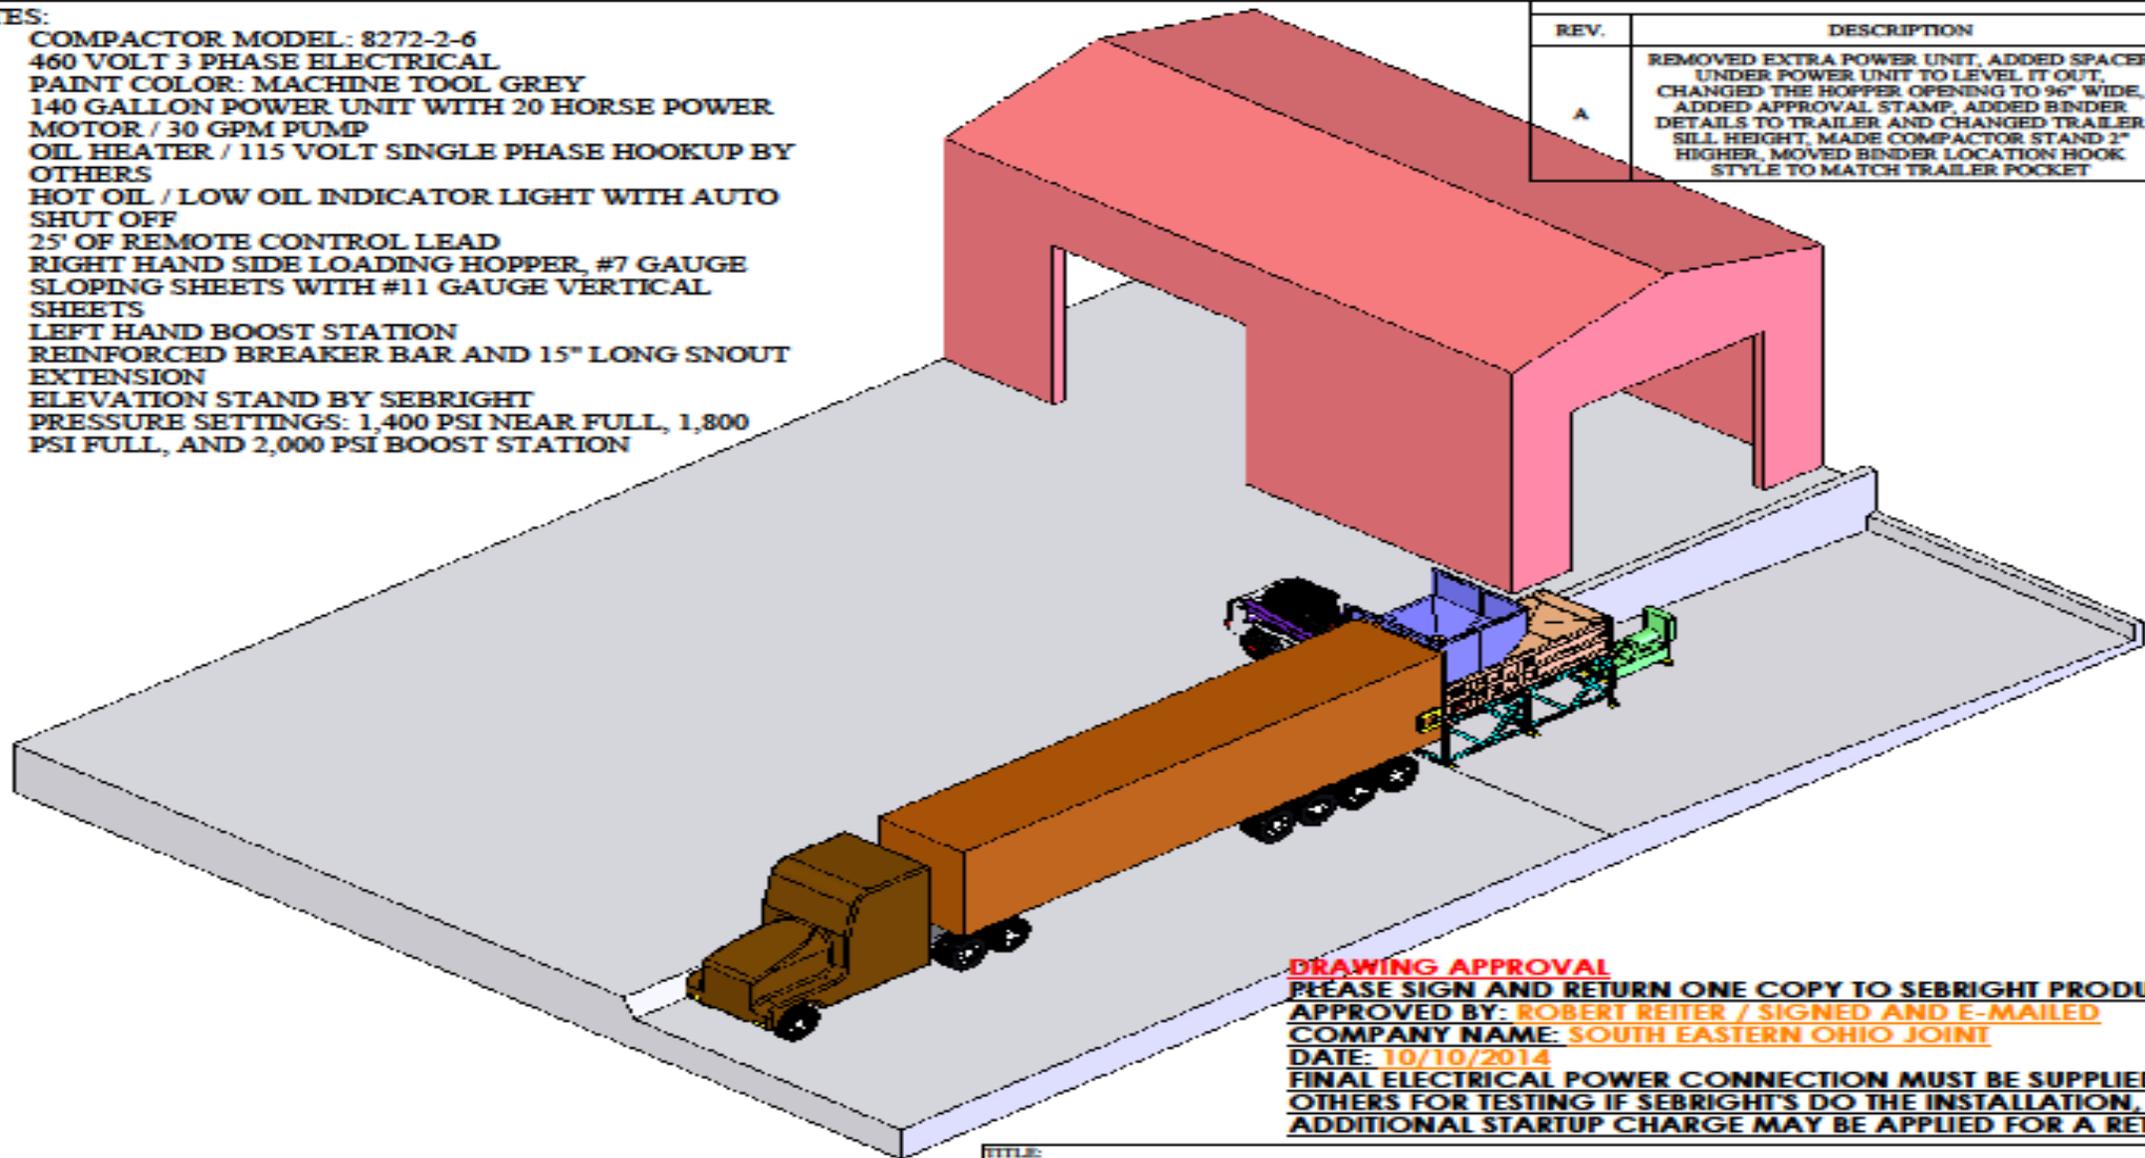

DRAWING APPROVAL
PLEASE SIGN AND RETURN ONE COPY TO SEBRIGHT PRODUCTS INC.
APPROVED BY: ROBERT REITER / SIGNED AND E-MAILED
COMPANY NAME: SOUTH EASTERN OHIO JOINT
DATE: 10/10/2014
FINAL ELECTRICAL POWER CONNECTION MUST BE SUPPLIED BY OTHERS FOR TESTING IF SEBRIGHT'S DO THE INSTALLATION, OR AN ADDITIONAL STARTUP CHARGE MAY BE APPLIED FOR A RETURN TRIP.

REVISED DATE AND TIME: 10/13/2014 2:49 PM DATE: 10/03/2014 REVISION: A DRAWN BY: PF SHEET 1 OF 14

DRAWING LEGEND - CONFIDENTIAL
 This drawing is the sole property of Sebright Products Inc., and contains confidential proprietary information. All rights in this document and in the information contained herein are reserved by Sebright Products Inc. The document is provided for a specific purpose, and the document and the contents thereof may not be reproduced, used or disclosed to others for any other purpose without the express written consent of Sebright Products Inc. and the drawing must be returned to Sebright Products Inc. when the specific purpose is completed.

TOLERANCE (UNLESS SPECIFIED):
 FRACTIONS ± 1/16"
 DECIMALS ± 0.02"
 ANGLES ± 0°00'

TITLE: **SALES LAYOUT FOR ROBERT REITER**
SEBRIGHT PRODUCTS INC.
 127 N. WATER ST. HOPKINS, MI 49328
 PH 269-793-7183 / www.sebrightproducts.com

DESIGNER NAME: SOUTH EASTERN OHIO JOINT / ZANEVILLE, OH
 DRAWN BY: [blank] SCALE: 1:180
 CHECKED BY: [blank] DATE: 10/10/2014
 PART # 10830
 REV. NO. 140911192





